


APPROXIMATE "SOIL REMOVAL AREA"
USED FOR HILL-TOP STOCKPILE
OBSERVED: 10/27/2021

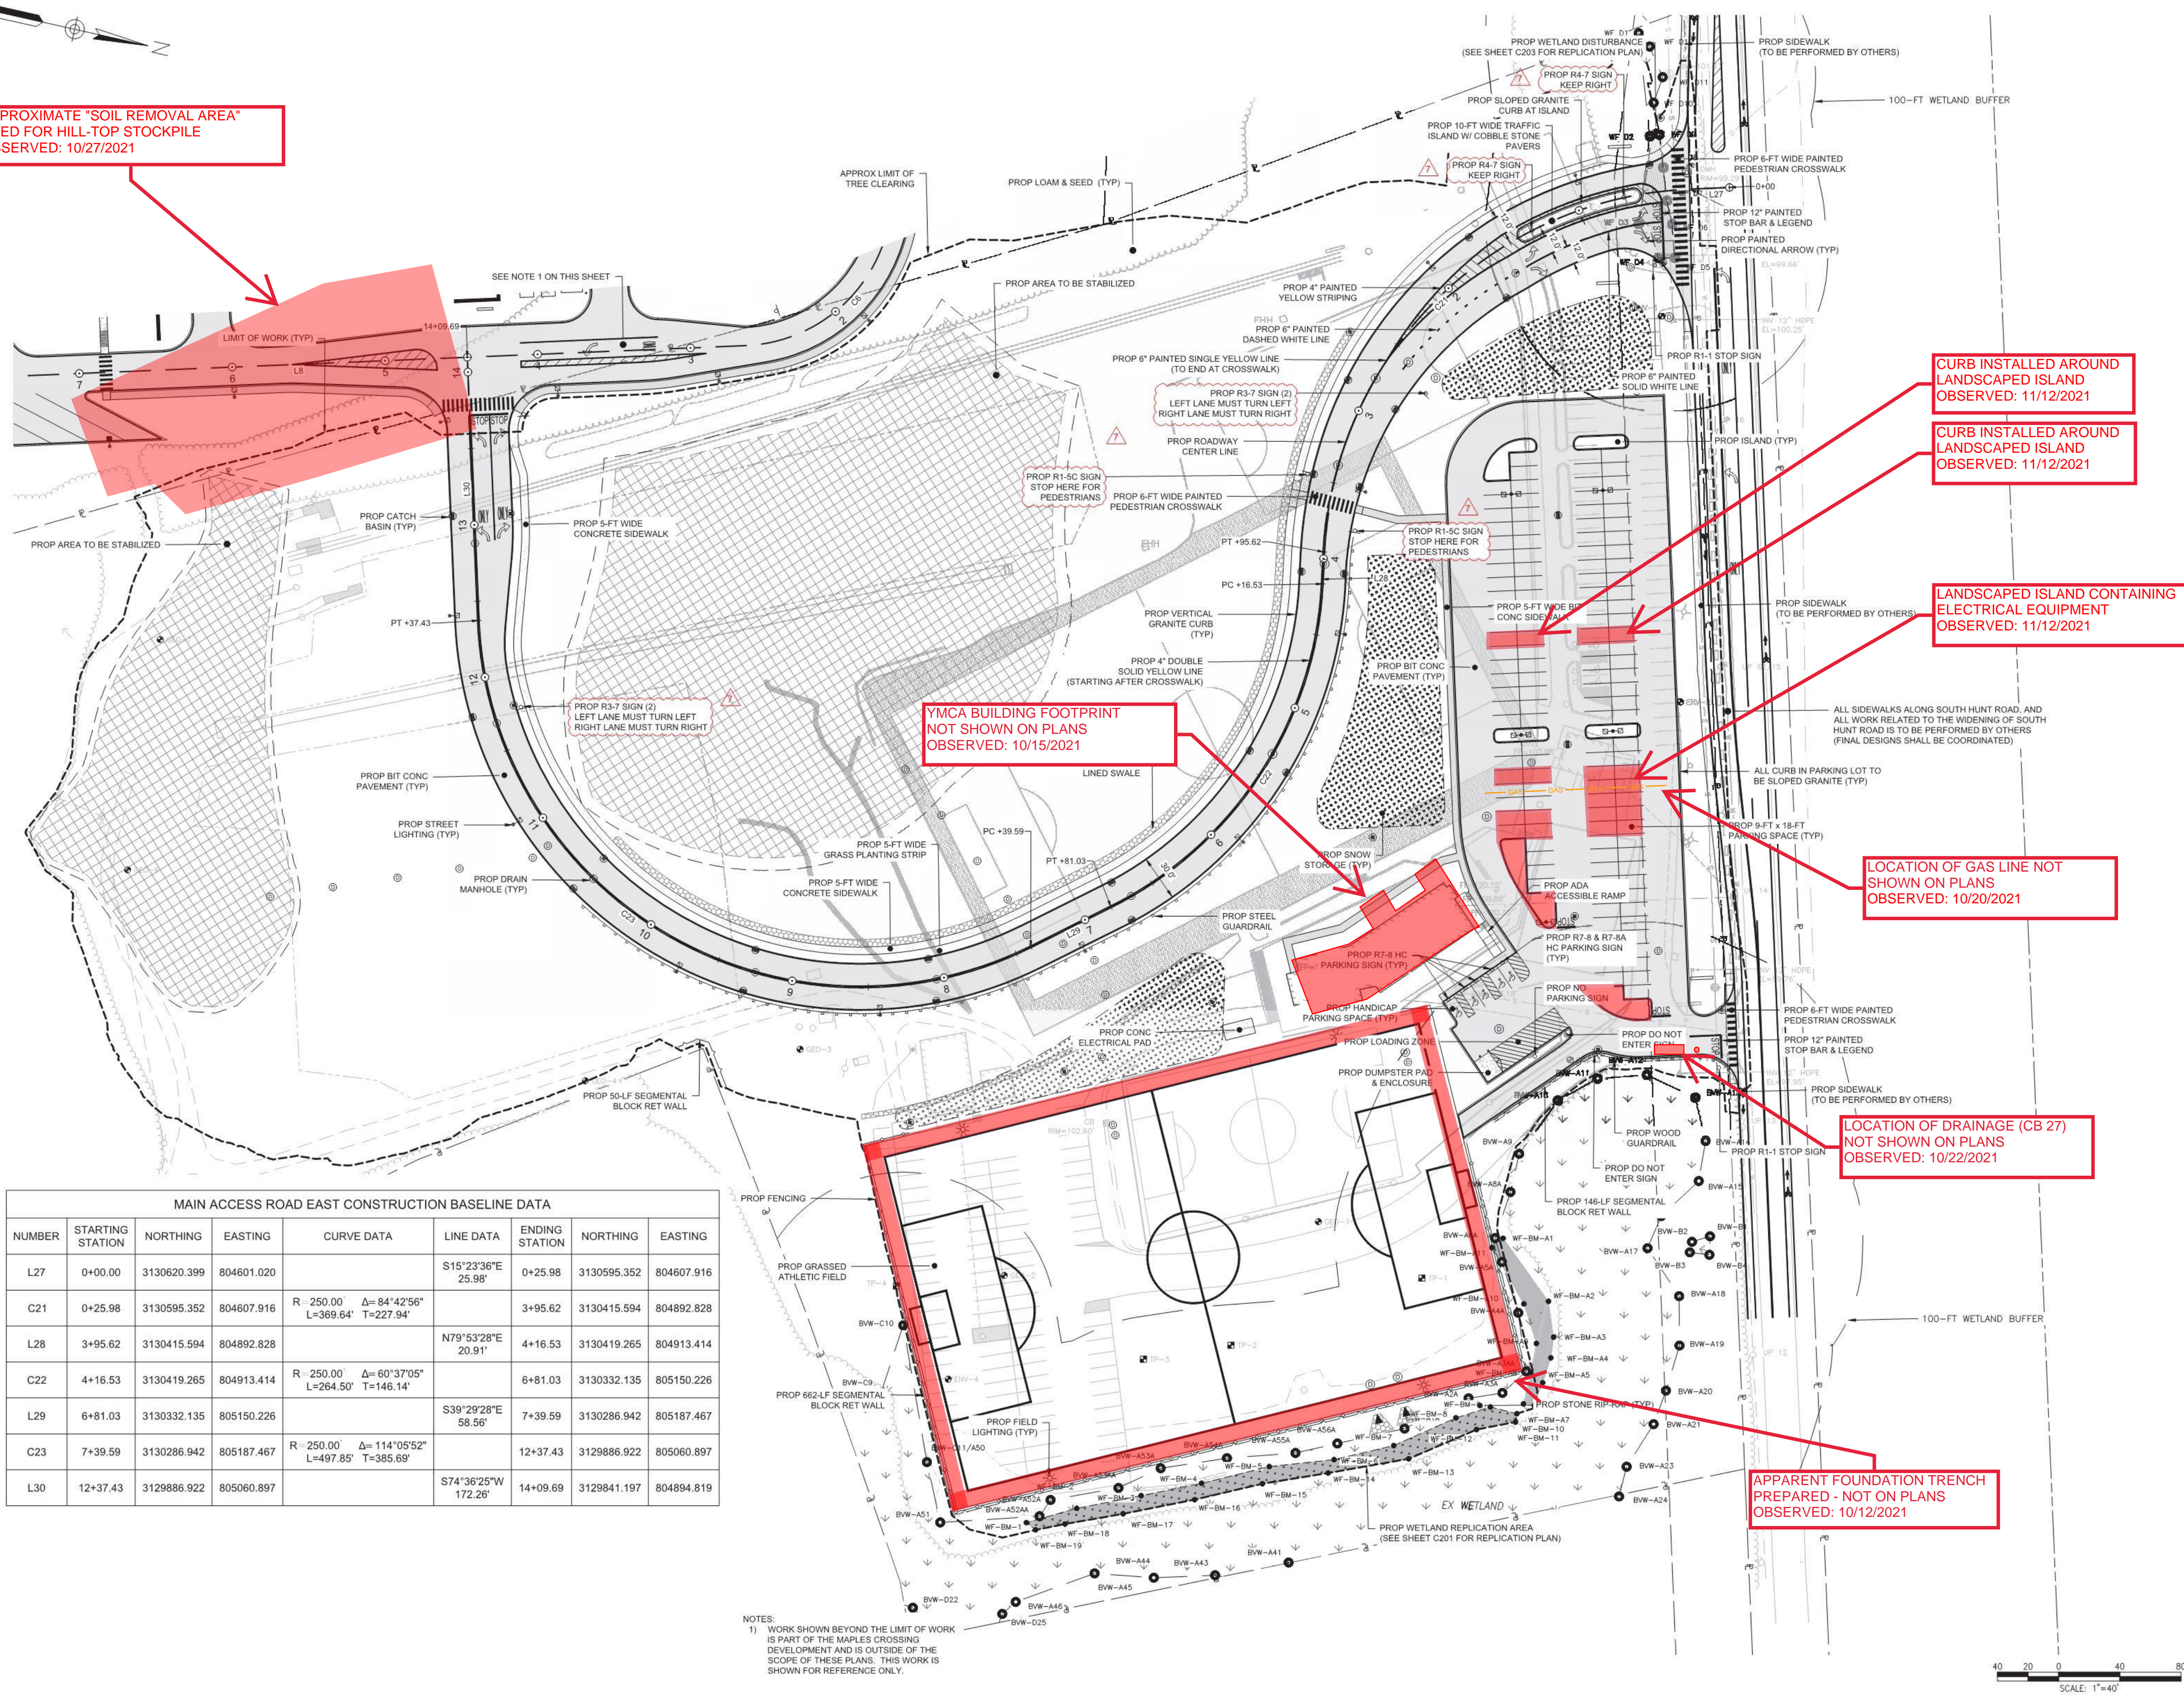

| MAIN ACCESS ROAD EAST CONSTRUCTION BASELINE DATA | | | | | | | | |
|--|------------------|-------------|------------|--|------------------------|----------------|-------------|------------|
| NUMBER | STARTING STATION | NORTHING | EASTING | CURVE DATA | LINE DATA | ENDING STATION | NORTHING | EASTING |
| L27 | 0+00.00 | 3130620.399 | 804601.020 | | S15°23'36"E 25.98' | 0+25.98 | 3130595.352 | 804607.916 |
| C21 | 0+25.98 | 3130595.352 | 804607.916 | R=250.00' Δ=84°42'56" L=369.64' T=227.94' | | 3+95.62 | 3130415.594 | 804892.828 |
| L28 | 3+95.62 | 3130415.594 | 804892.828 | | N79°53'28"E 20.91' | 4+16.53 | 3130419.265 | 804913.414 |
| C22 | 4+16.53 | 3130419.265 | 804913.414 | R=250.00' Δ=60°37'05" L=264.50' T=146.14' | | 6+81.03 | 3130332.135 | 805150.226 |
| L29 | 6+81.03 | 3130332.135 | 805150.226 | | S39°29'28"E 58.56' | 7+39.59 | 3130286.942 | 805187.467 |
| C23 | 7+39.59 | 3130286.942 | 805187.467 | R=250.00' Δ=114°05'52" L=497.85' T=385.69' | | 12+37.43 | 3129886.922 | 805060.897 |
| L30 | 12+37.43 | 3129886.922 | 805060.897 | | S74°36'25"W 172.26' | 14+09.69 | 3129841.197 | 804894.819 |

NOTES:
1) WORK SHOWN BEYOND THE LIMIT OF WORK
IS PART OF THE MAPLES CROSSING
DEVELOPMENT AND IS OUTSIDE OF THE
SCOPE OF THESE PLANS. THIS WORK IS
SHOWN FOR REFERENCE ONLY.

Project:
AMESBURY SPORTS
PARK
12-14 SOUTH HUNT ROAD
AMESBURY, MA 01913
Developer:
GLOBAL PROPERTY
DEVELOPERS CORPORATION
80 1ST STREET
BRIDGEWATER, MA 02324

Weston & Sampson
Weston & Sampson Engineers, Inc.
55 Walkers Brook Dr, Suite 100,
Reading, MA 01860
978.532.1900 800. SAMPSON
www.westonandsampson.com

Consultants:

| No. | Date | Description |
|-----|----------|-----------------|
| 1 | 10/16/20 | PER PEER REVIEW |
| 2 | 12/21/20 | PER PEER REVIEW |
| 3 | 01/15/21 | PER PEER REVIEW |
| 4 | 02/10/21 | PER PEER REVIEW |
| 5 | 02/15/21 | PER PEER REVIEW |
| 6 | 04/23/21 | PER PEER REVIEW |
| 7 | 06/23/21 | PER PEER REVIEW |



COA:
COPYRIGHT © 2021 BY WESTON & SAMPSON
THIS DRAWING HAS BEEN PREPARED FOR THE
EXCLUSIVE USE OF THE CLIENT & PROJECT NAME
LISTED ON THE DRAWING ONLY.
REPRODUCTION, RELEASE OF UTILIZATION OF THE
DRAWING CONTENT BY OTHER CLIENTS / FIRMS AND
ON OTHER PROJECTS IS PROHIBITED BY LAW.
WESTON & SAMPSON RETAINS THE EXCLUSIVE USE
OF THE INTELLECTUAL PROPERTY CONTAINED
HEREIN.

Issued For:

CONSTRUCTION

Scale: AS SHOWN
Date: AUGUST 17, 2020
Drawn By: AKG
Reviewed By: JIP
Approved By: JIP
W&S Project No.: 2190336
W&S File No.:

Drawing Title:

LAYOUT &
MATERIALS PLAN

Sheet Number:

C101

COPYRIGHT 2021 WESTON & SAMPSON